



BILANT TERITORIAL - SITUATIA EXISTENTA
TOTAL SUPRAFATA TEREN PROPRIETATE
SUPRAFATA CONSTRUITA LA SOL (PROP. PT DESFIINTARE)
SUPRAFATA CIRCULATII AUTO SI PIETONALE
SUPRAFATA ZONELOI VERZI
PROCENT DE OCUPARE AL TERENULUI
COEFICIENT DE OCUPARE AL TERENULUI

1187.00 mp
 333.00 mp 0.0%
 0.00 mp 0%
 0.00 mp 0%
 P.O.T. = 28.05%
 C.U.T. = 0.28

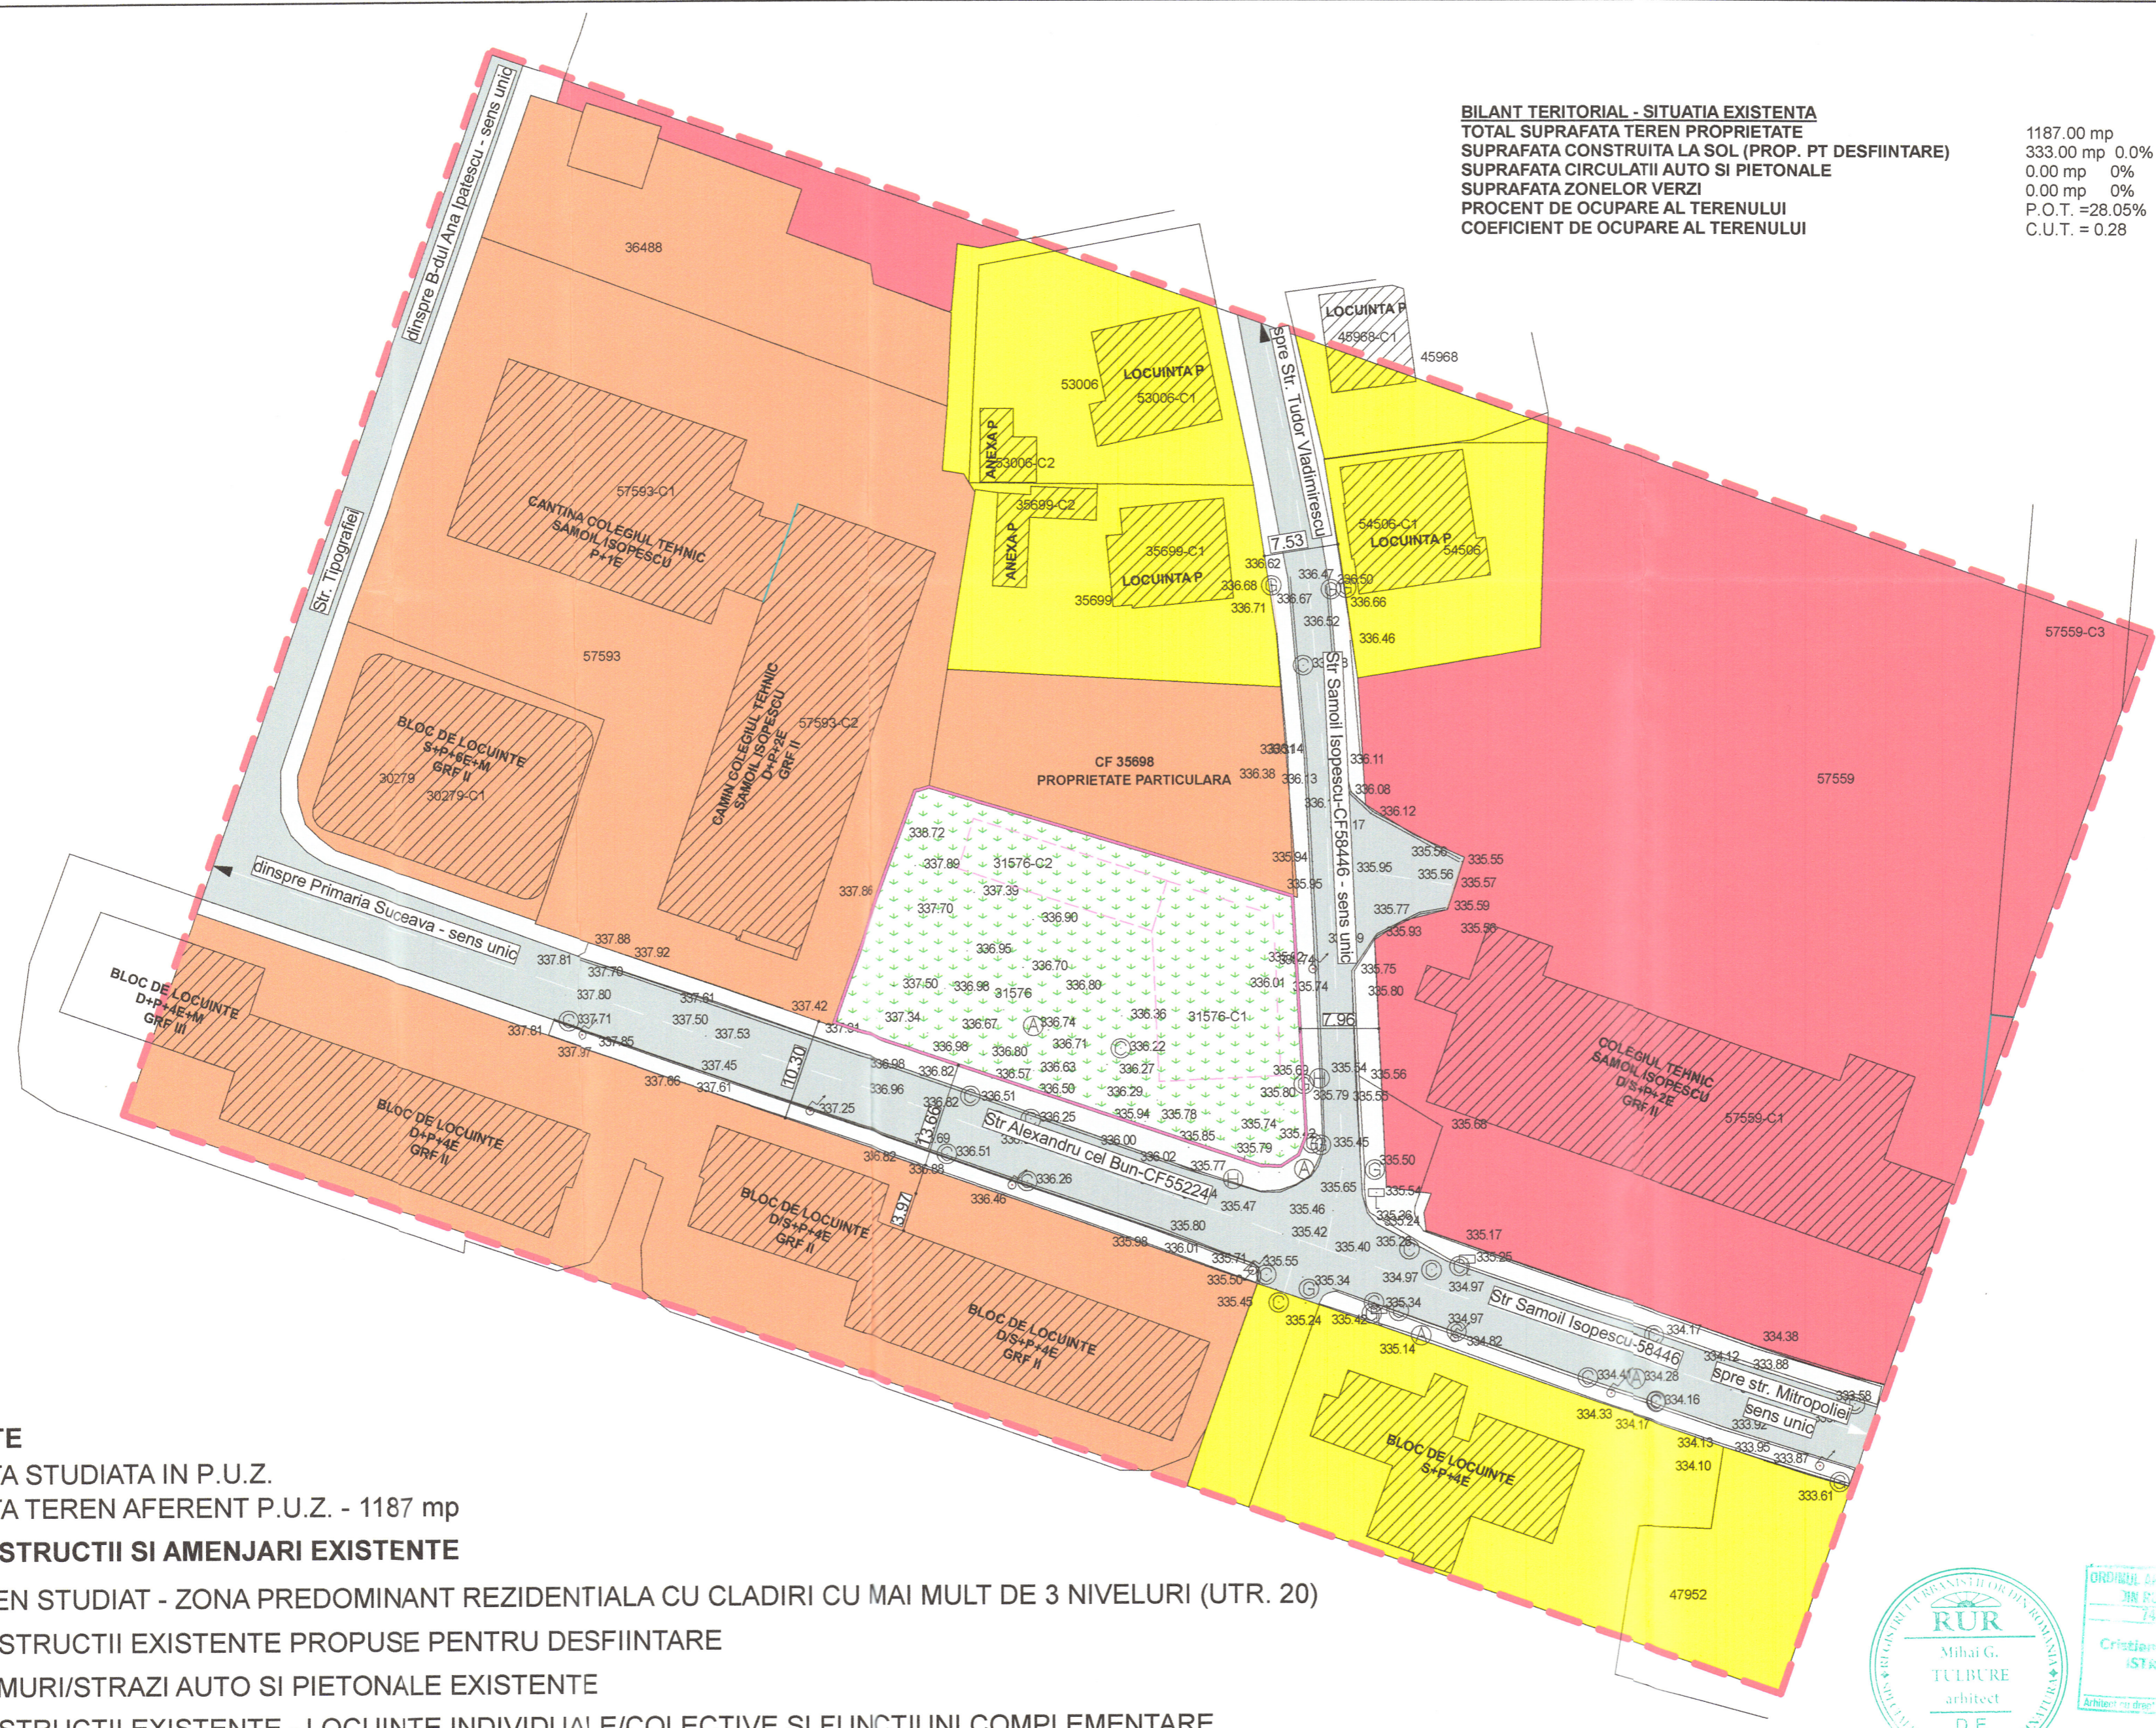

LEGENDA

- LIMITE**
- LIMITA STUDIATA IN P.U.Z.
 - LIMITA TEREN AFERENT P.U.Z. - 1187 mp
- CONSTRUCTII SI AMENJARI EXISTENTE**
- TEREN STUDIAT - ZONA PREDOMINANT REZIDENTIALA CU CLADIRI CU MAI MULT DE 3 NIVELURI (UTR. 20)
 - CONSTRUCTII EXISTENTE PROPUSE PENTRU DESFIINTARE
 - DRUMURI/STRAZI AUTO SI PIETONALE EXISTENTE
 - CONSTRUCTII EXISTENTE - LOCUINTE INDIVIDUALE/COLECTIVE SI FUNCTIUNI COMPLEMENTARE
 - CONSTRUCTII EXISTENTE - INSTITUTII PUBLICE SI SERVICII
 - CONSTRUCTII EXISTENTE - BLOCURI DE LOCUINTE/CAMIN ELEV/CANTINA
- ZONIFICARE EXISTENTA**
- ZONA PREDOMINANT REZIDENTIALA CU CLADIRI P-P+2 - PREDOMINANT DE TIP URBAN (UTR.20)
 - ZONA PREDOMINANT REZIDENTIALA CU CLADIRI CU MAI MULT DE 3 NIVELURI (UTR. 20)
 - ZONA INSTITUTII PUBLICE SI SERVICII (UTR. 20)

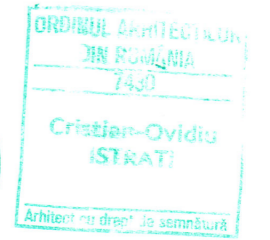

verificator de proiecte expert	semnatura	cerinta	referat de verificare nr...../expertiza tehnica nr.....
revizia			
proiectant general:	SC NORTH-EAST CONSULTING SRL Suceava		investitor/beneficiar:
proiectant specialitate:	SC PROIECT BOTOSANI SRL Botosani		S.C. TRANS EUROPE SPEED S.R.L. prin administrator TCACIUC CATALIN Amplasament: Mun. Suceava, Str. Samoil Isopescu, Nr. 8, Jud. Suceava
specificatie	nume	semnatura	scar:
șef proiect	arh. Alexandra Banica	<i>[Signature]</i>	1:500
proiectat arh.	arh. Cristian Istrati	<i>[Signature]</i>	
coordona urb.	arh. Mihai Tulbure	<i>[Signature]</i>	
desenat	arh. Alexandra Banica	<i>[Signature]</i>	data:
			2023
			denumire plan:
			PLAN SITUATIA EXISTENTA
			proiect nr:
			55/2023
			faza:
			P.U.Z.
			plansa nr:
			U02